



PROJECT;

 


PROPOSED RETREAT FACILITY

CLIENT;

 



AWALLZ PROPERTY

LOCATION;

 


PUSU NAMONGO IN TALENSI DISTRICT

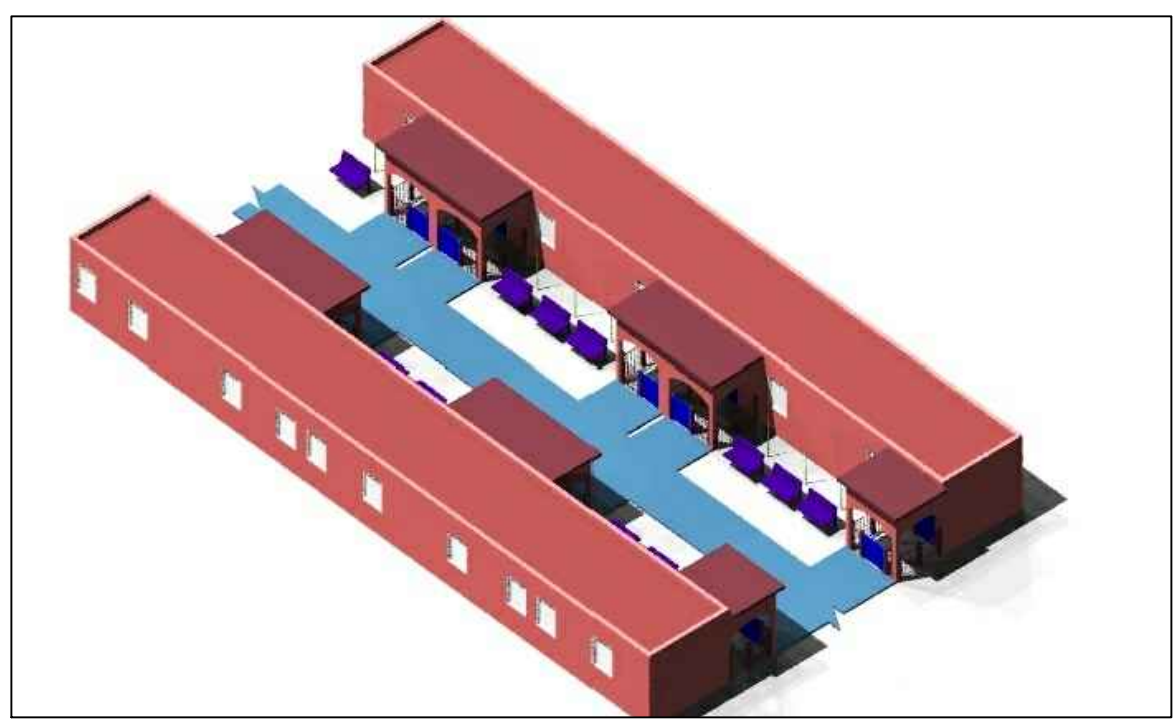

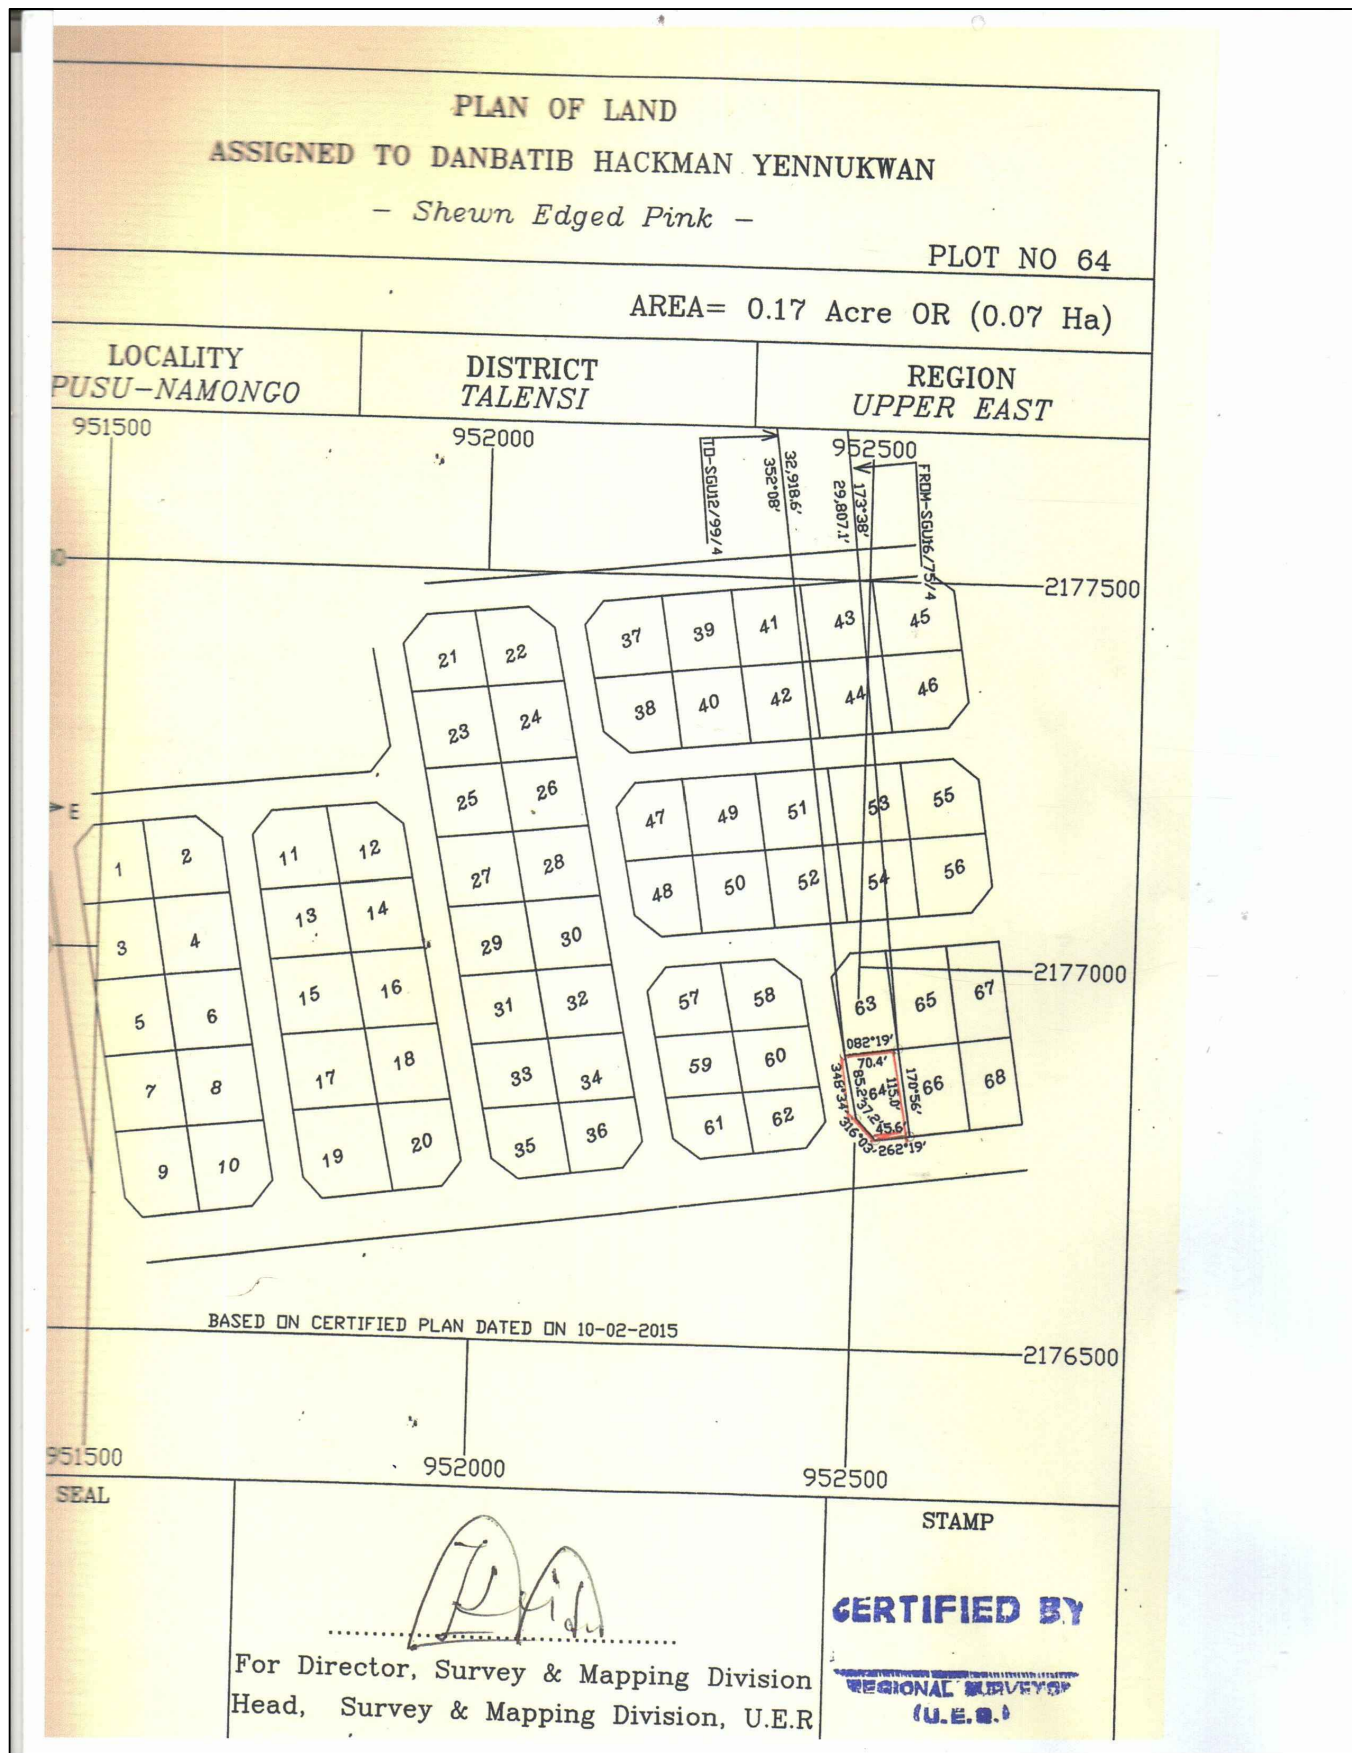

NOTES

CONTACT		
TEL. +233 246186858		
EMAIL. kojansake@gmail.com		
REVISIONS	DATE BY	
PROJECT		
PROPOSED RETREAT FACILITY		
CLIENT		
AWALS PROPERTY		
LOCATION		
PUSU-NAMONGO IN TALENSI DISTRICT		
TITLE		
SITE PLAN		
DATE JAN 2016	SCALE 1:100	JOB No
DRAWN JERRY	ARCHITECT TECH JERRY	SHEET No A/01

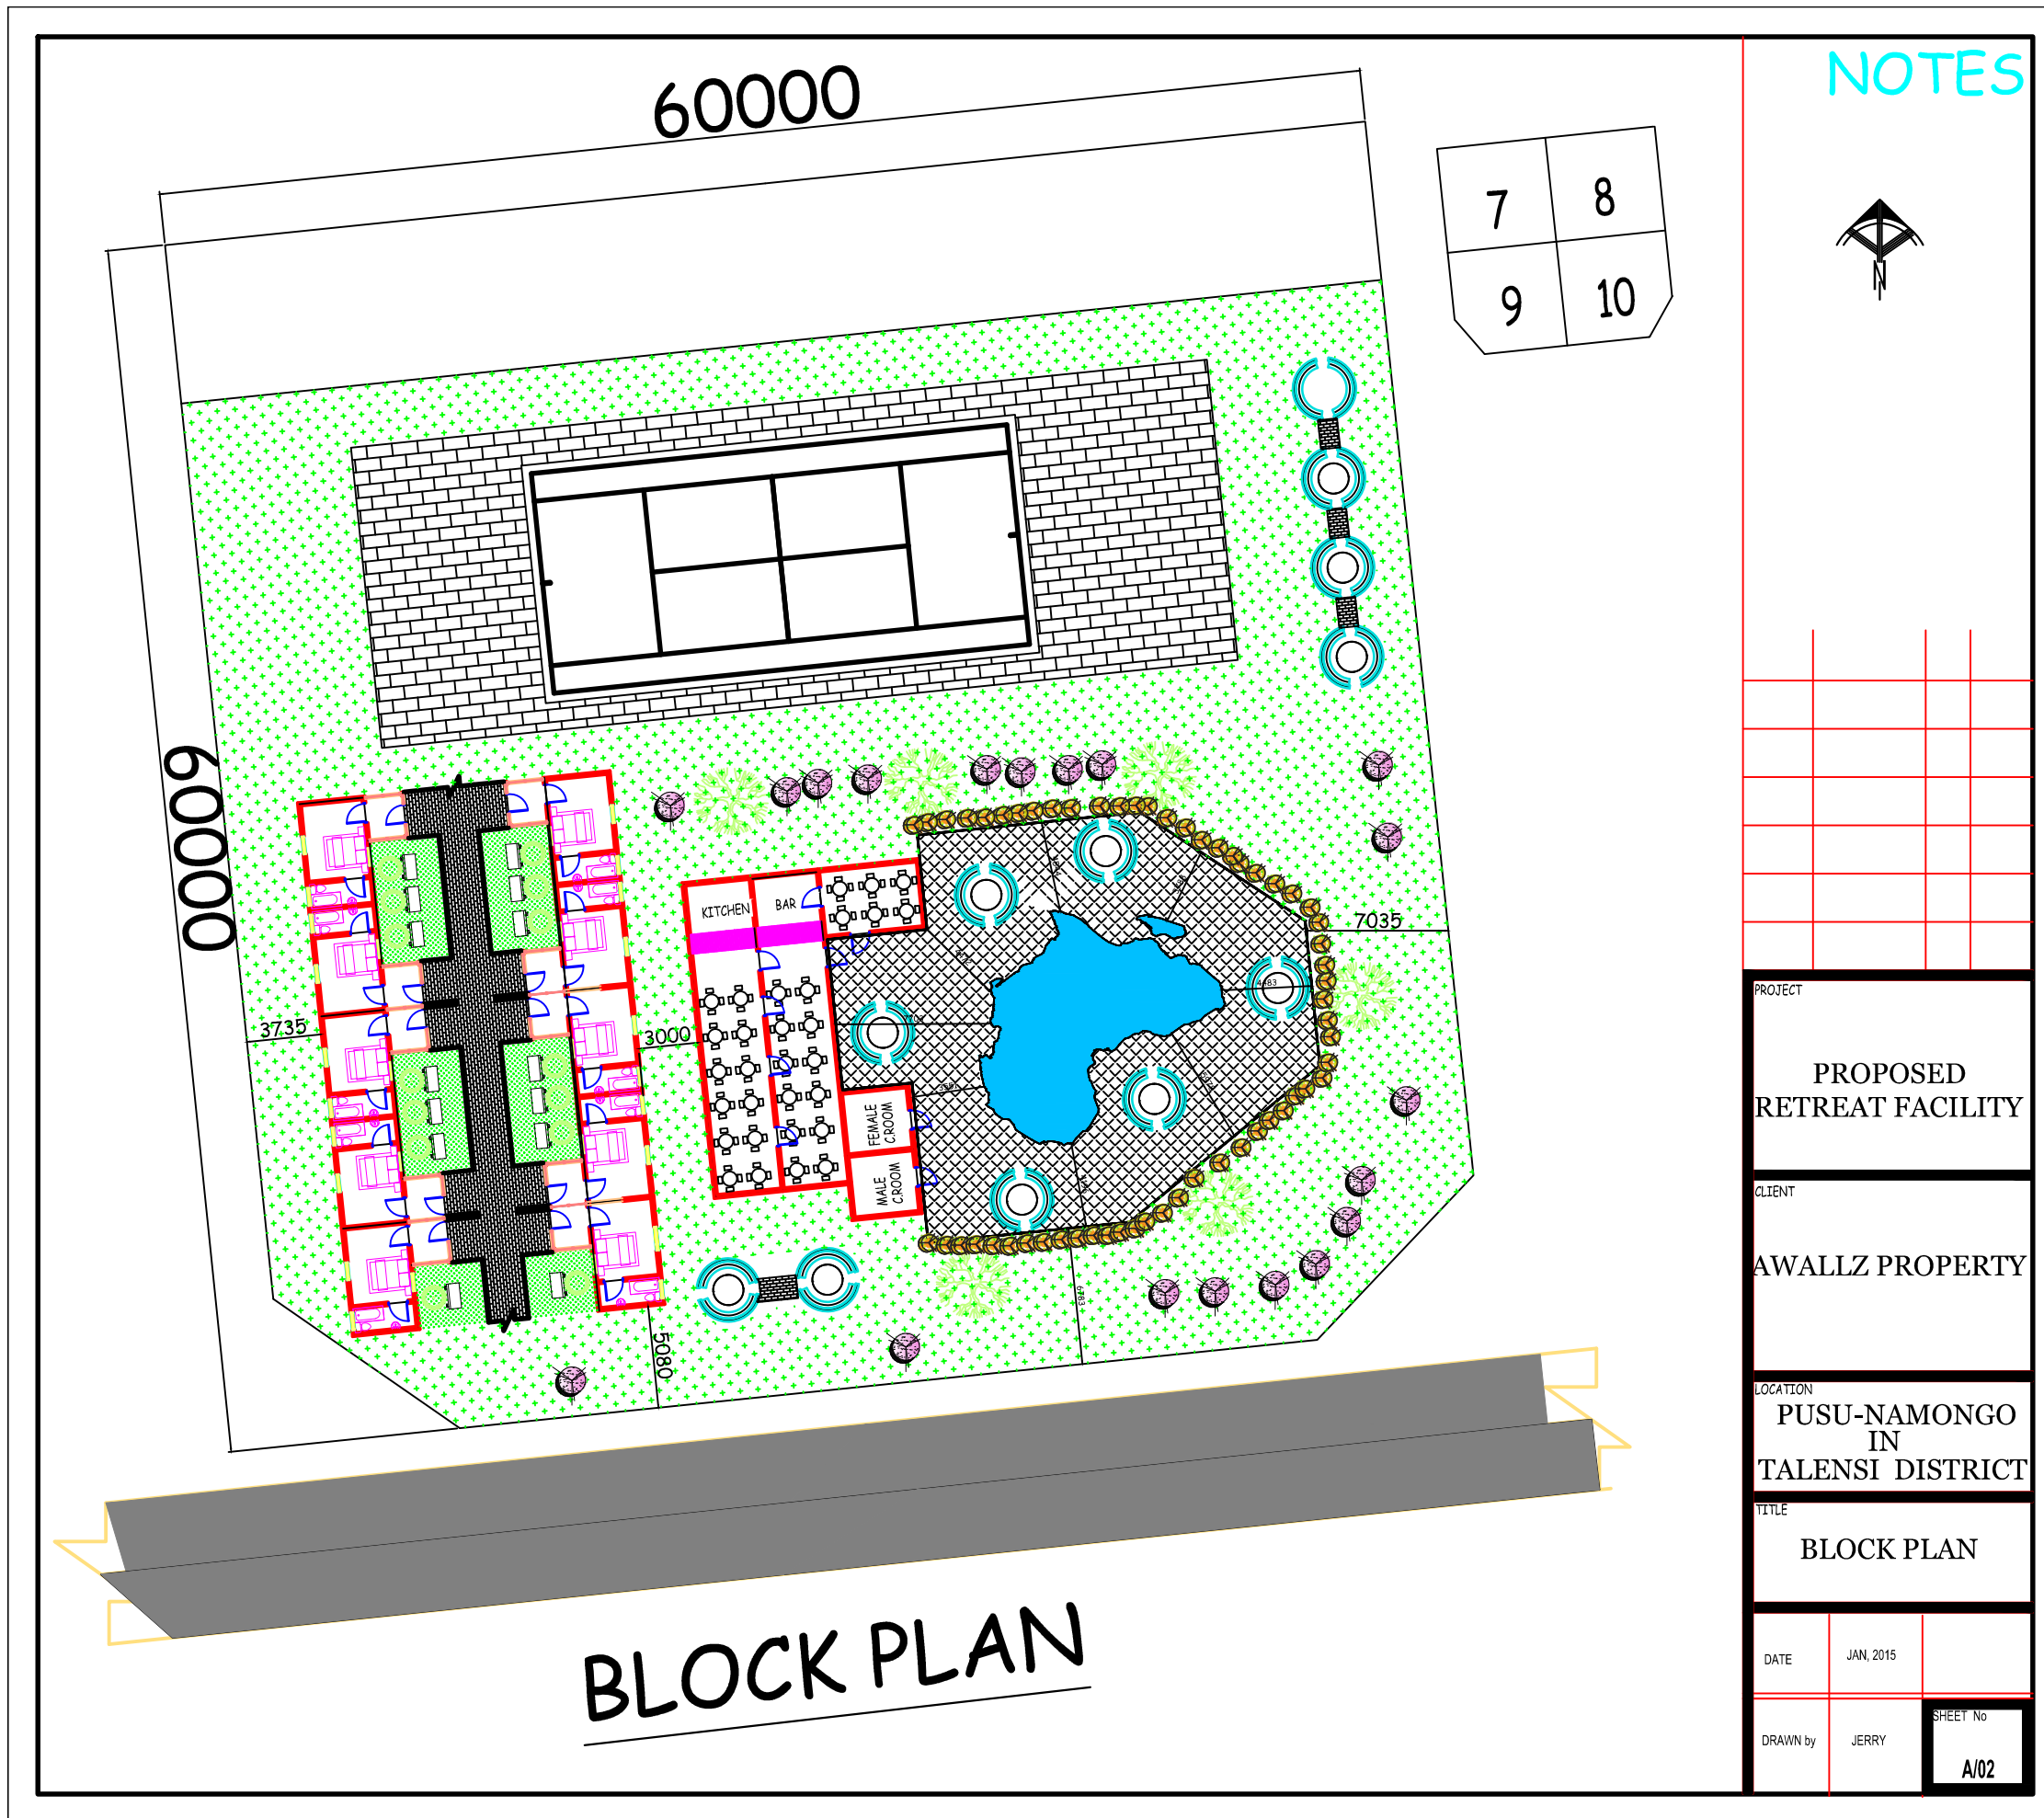


BLOCK PLAN

NOTES




PROJECT		
PROPOSED RETREAT FACILITY		
CLIENT		
AWALLZ PROPERTY		
LOCATION		
PUSU-NAMONGO IN TALENSI DISTRICT		
TITLE		
BLOCK PLAN		
DATE	JAN, 2015	
DRAWN by	JERRY	SHEET No A/02

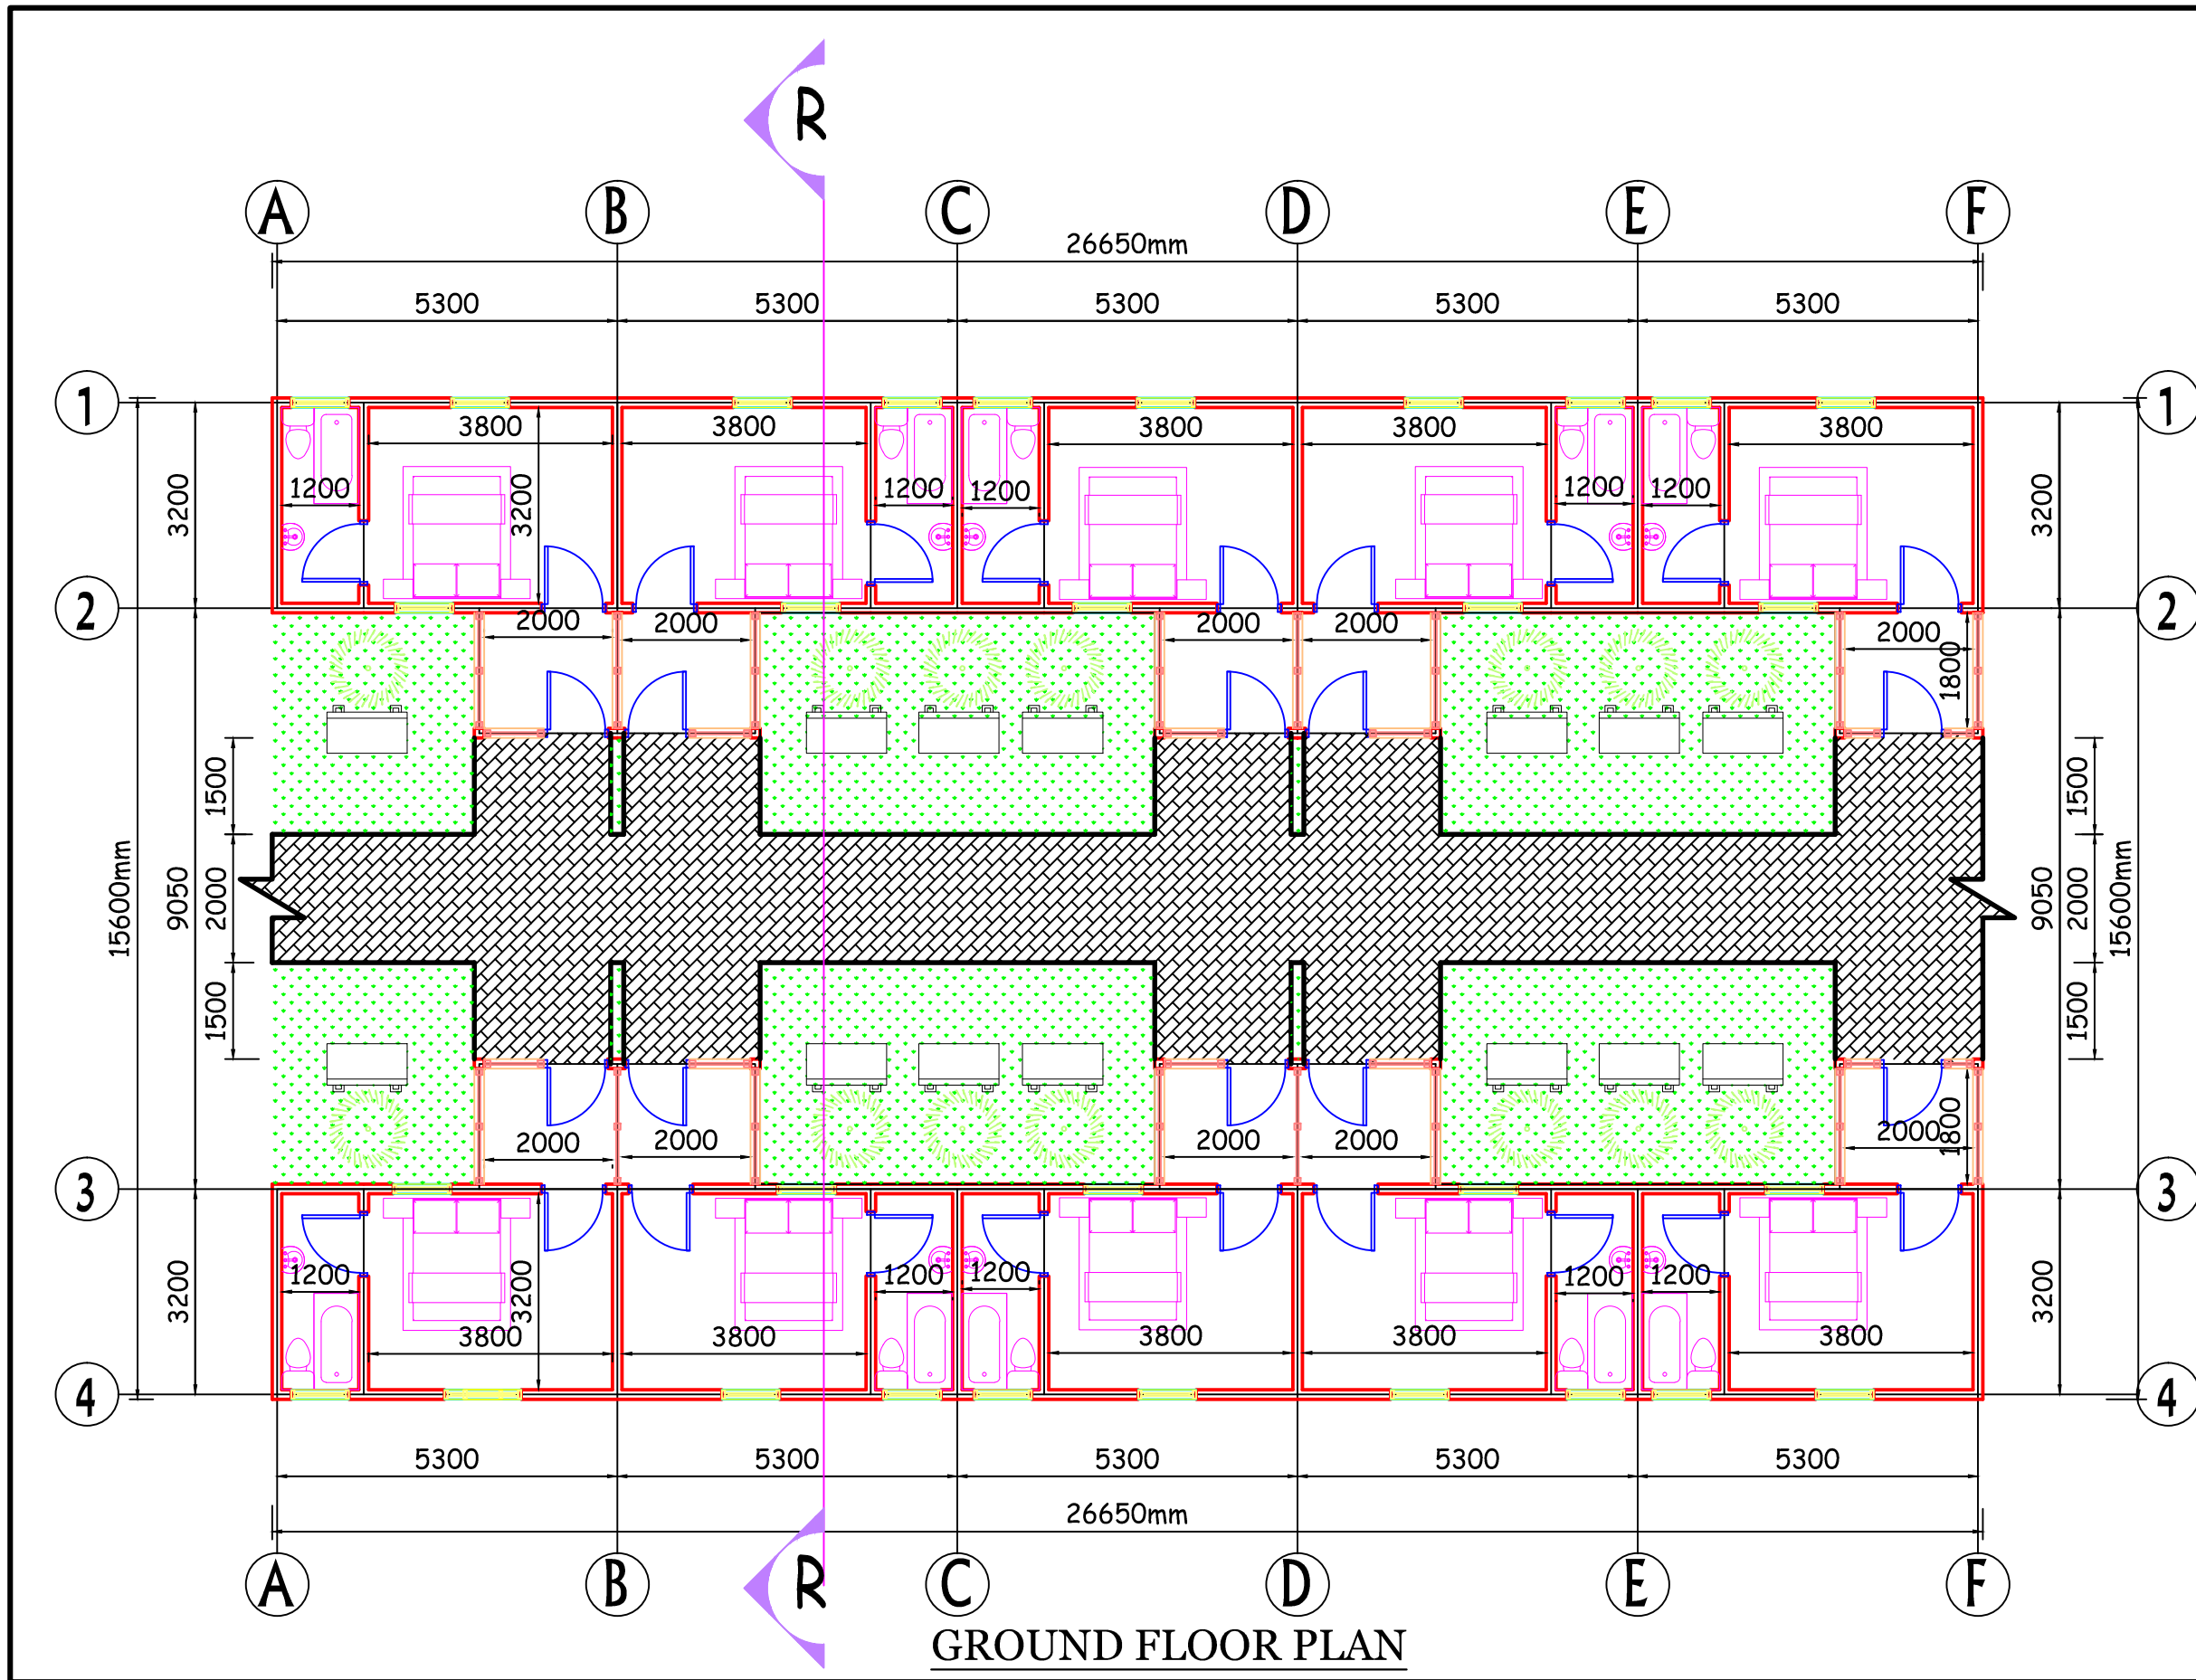


NOTES		
		
CONTACT		
TEL	+233 246186858	
EMAIL	kojalarneke@gmail.com	
REVISIONS	DATE	
PROJECT	PROPOSED RETREAT FACILITY	
CLIENT	AWALLZ PROPERTY	
LOCATION	PUSU-NAMONGO IN TALENSI DISTRICT	
GROUND FLOOR PLAN		
DATE	SCALE	JOB No
JAN, 2016	1:100 (mm/m)	
DRAWN	JERRY	SHEET No
ARCHITECT TECH	JERRY	A/03

GROUND FLOOR PLAN

NOTES

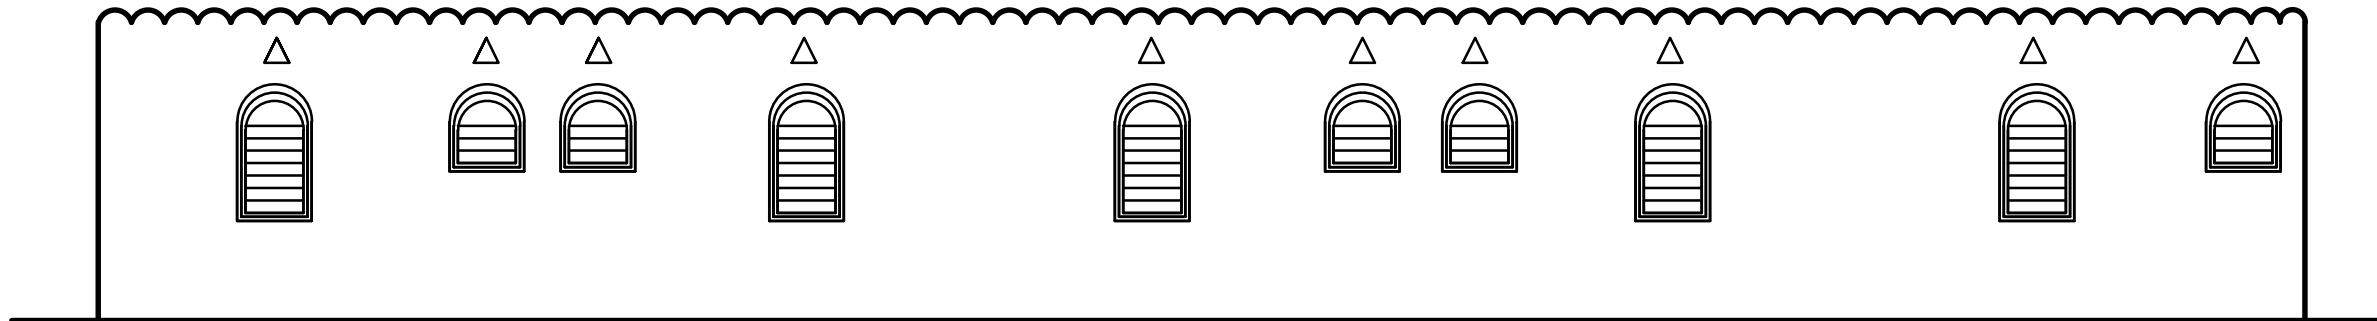

BACK VIEW

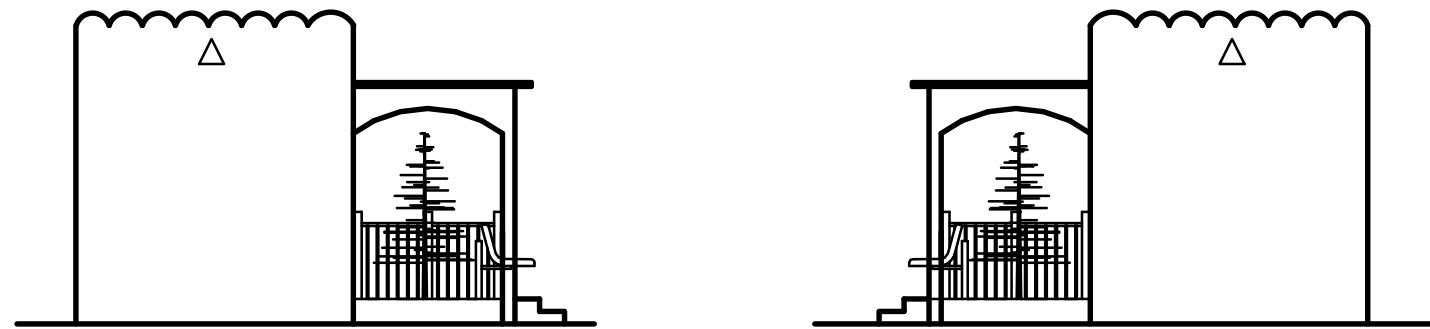

RIGHT VIEW

CONTACT:			
TEL.	+233 246186858		
EMAIL.	kojoalansake@gmail.com		
REVISIONS	DATE	BY	

PROJECT
PROPOSED RETREAT FACILITY


CLIENT
 AWALLZ PROPERTY

LOCATION
 PUSU-NAMONGO
 IN
 TALENSI DISTRICT


FILE
BACK & RIGHT VIEW

DATE JAN, 2016	SCALE 1:100 (PRINT TO FIT)	JOB No
DRAWN JERRY	ARCHITECT TECH JERRY	SHEET No A/04

NOTES

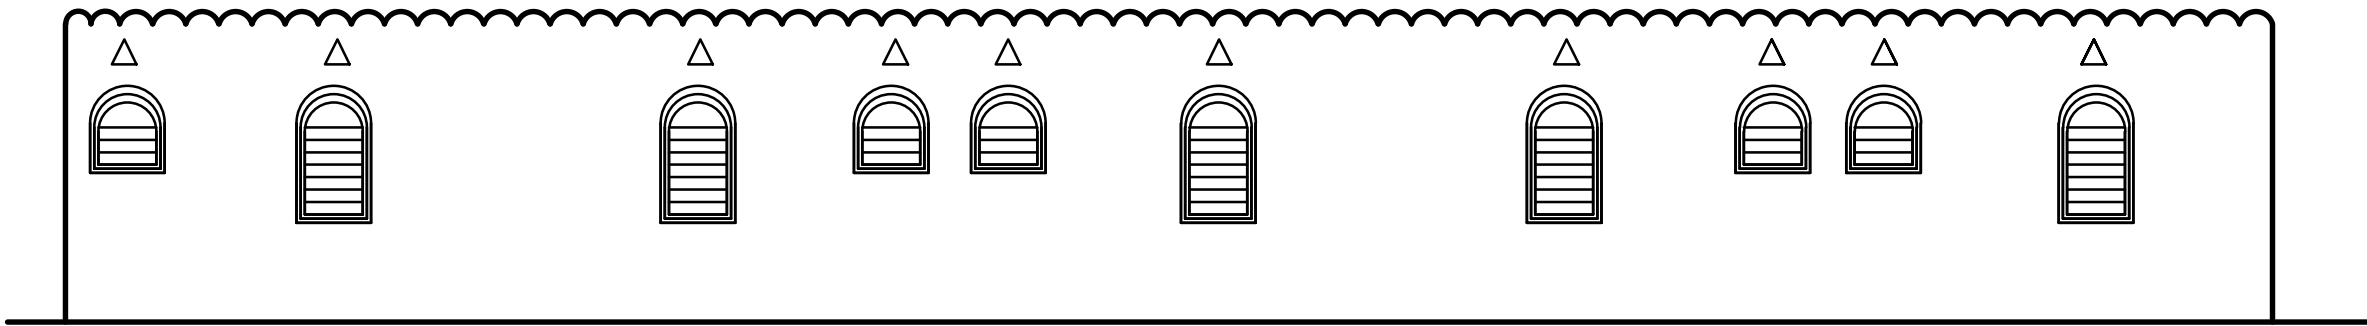

FRONT VIEW

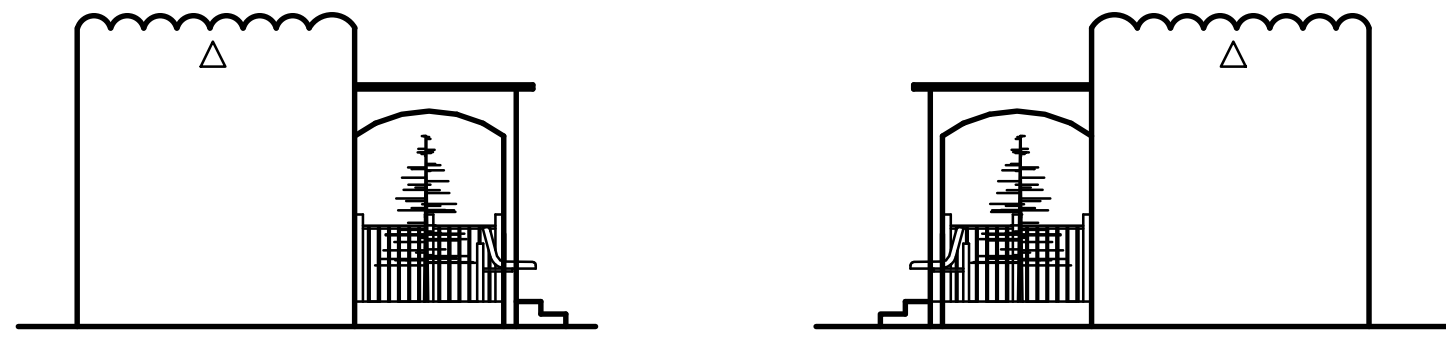

LEFT VIEW

CONTACT:		
TEL.	+233 246186858	
EMAIL.	kojoalansake@gmail.com	
REVISIONS	DATE	BY


PROJECT
PROPOSED RETREAT FACILITY

CLIENT
 AWALLZ PROPERTY

LOCATION
 PUSU-NAMONGO
 IN
 TALENSI DISTRICT

FILE
FRONT & LEFT VIEW

DATE JAN 2016	SCALE 1:100 (PRINT TO FIT)	JOB No
DRAWN JERRY		SHEET No
ARCHITECT TECH JERRY		A/05

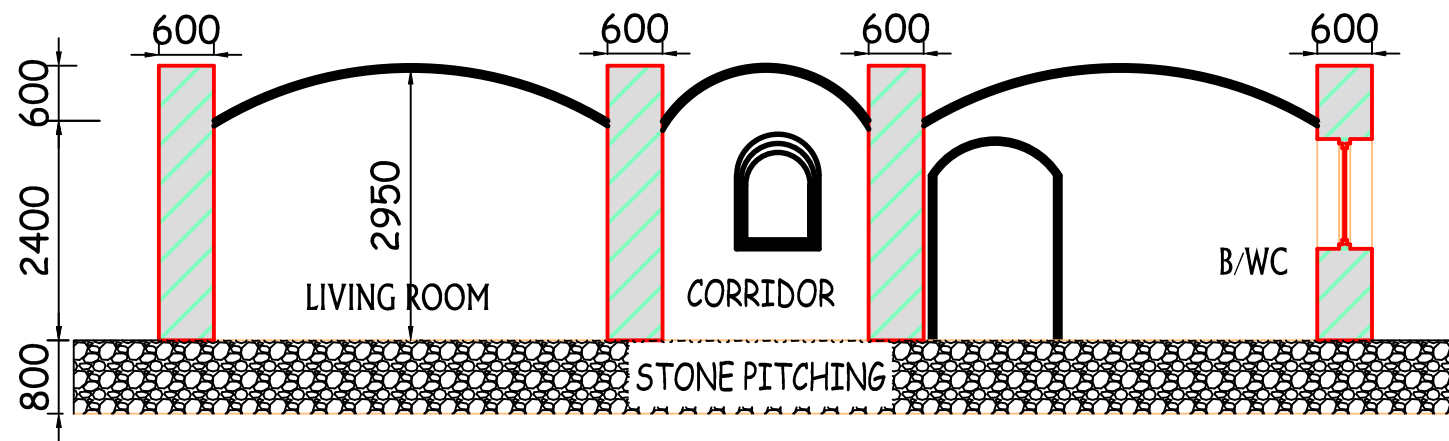

SECTION A-A

NOTES



CONTACT:		
TEL.	+233 246186858	
EMAIL.	kojoalanseke@gmail.com	
REVISIONS	DATE	BY


PROJECT
PROPOSED RESIDENTIAL FACILITY

CLIENT
 AWWALZ PROPERTY

LOCATION
 PUSU-NAMONGO
 IN
 TALENSI DISTRICT

TITLE
SECTION VIEW

DATE JAN, 2016	SCALE 1:100 (PLAN TO 100)	JOB No
DRAWN JERRY	ARCHITECT TECH JERRY	SHEET No A/06

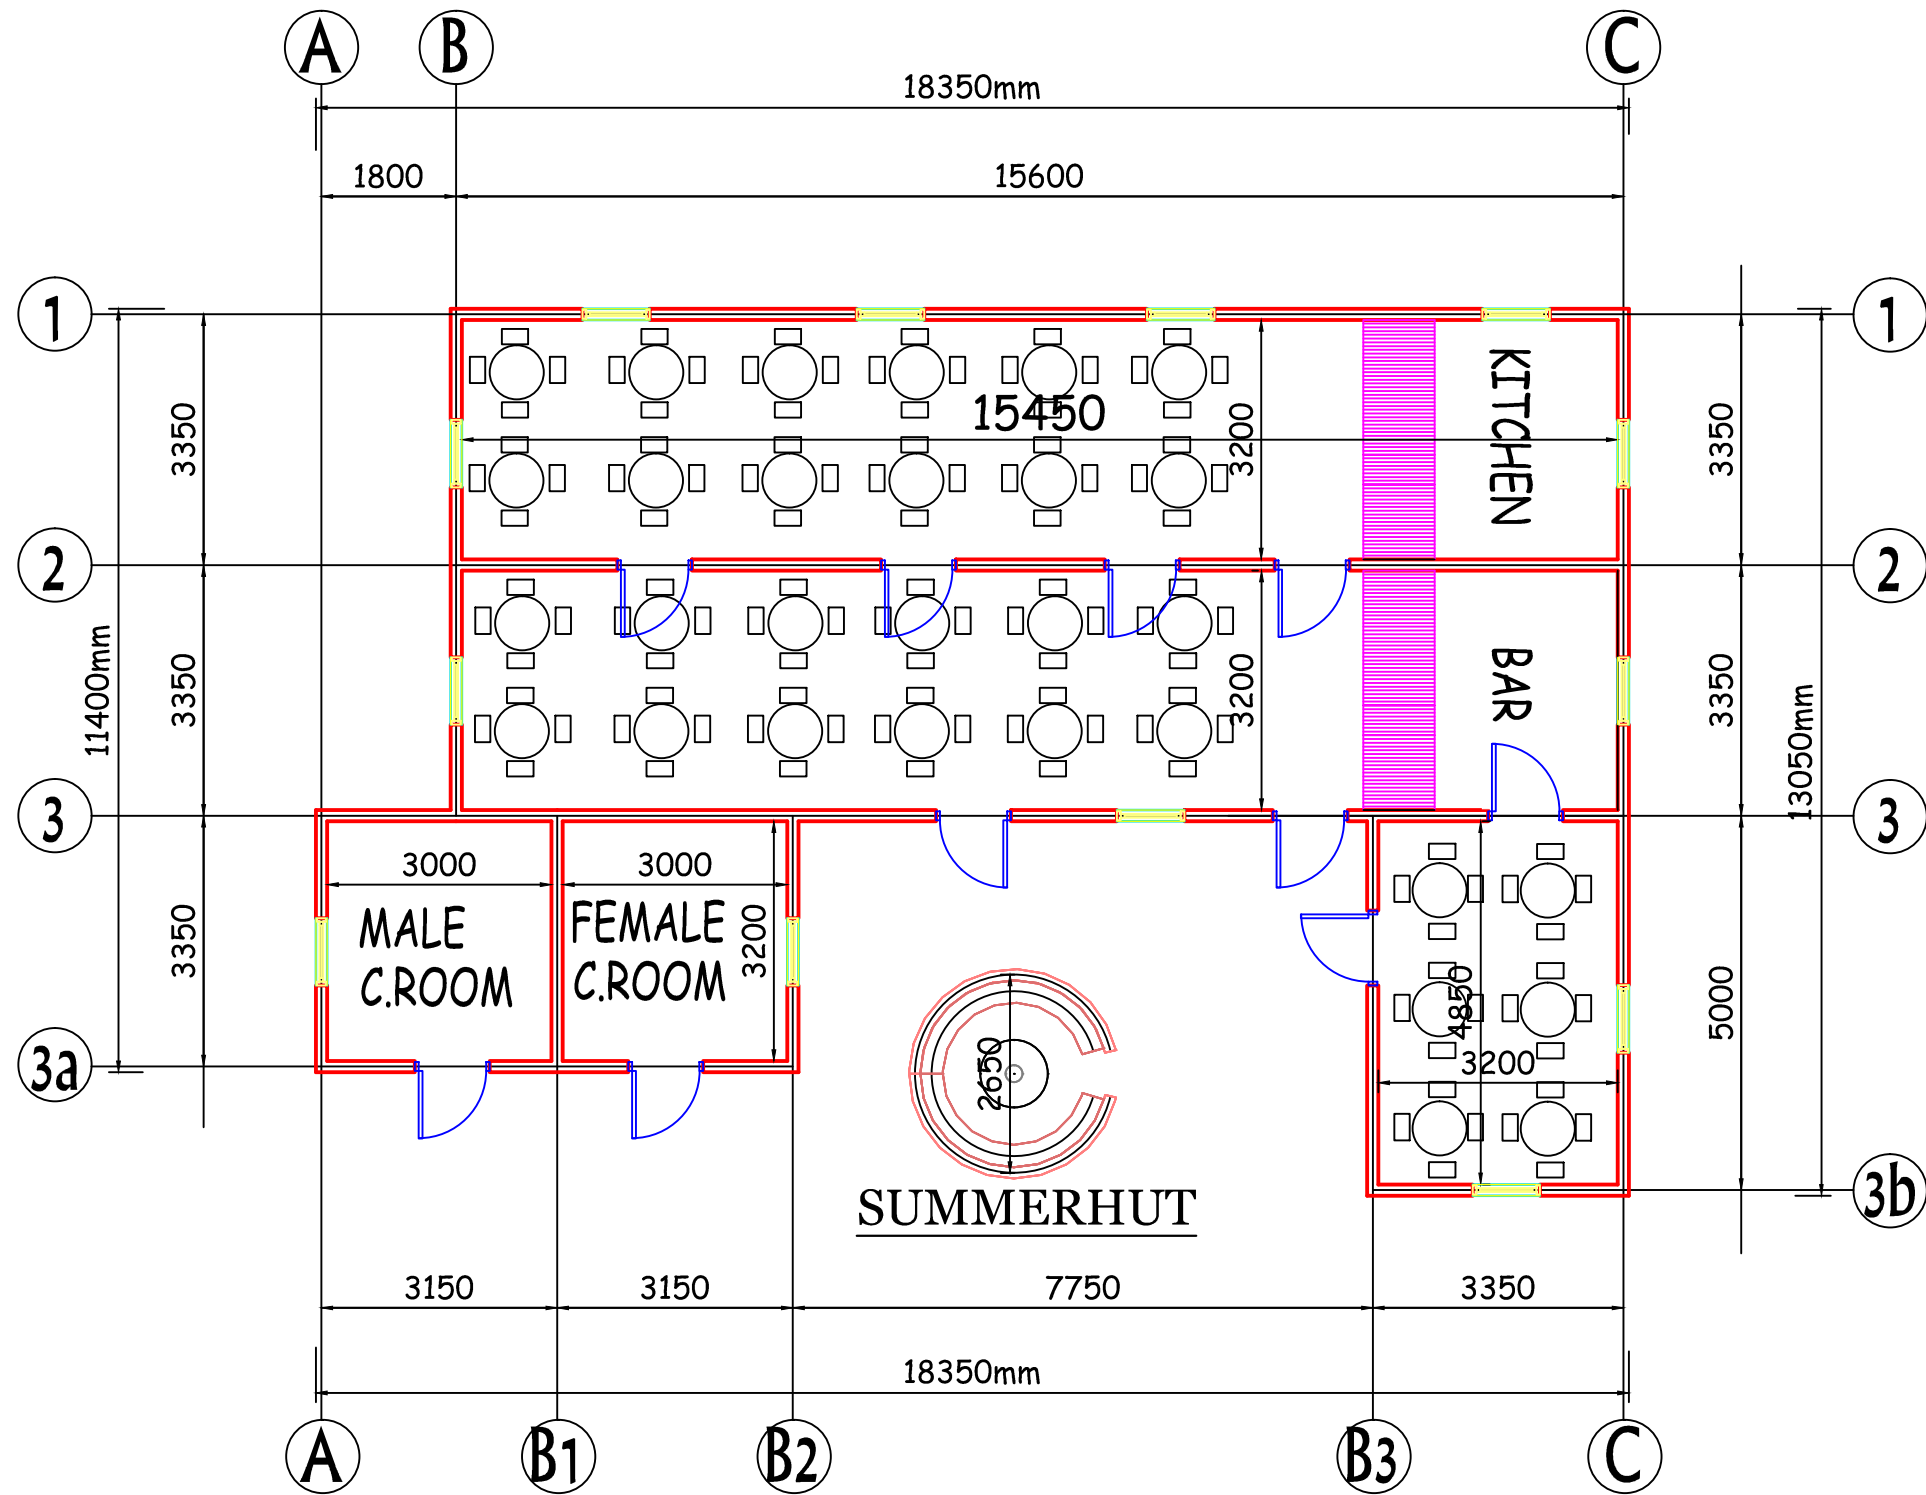

GROUND FLOOR PLAN

NOTES



CONTACT:		
TEL:	+233 246 186858	
EMAIL:	kojoatenseke@gmail.com	
REVISIONS	DATE	BY

PROJECT	PROPOSED RETREAT FACILITY
---------	---------------------------


CLIENT	AWALS PROPERTY
--------	----------------

LOCATION	PUSU-NAMONGO IN TALENSI DISTRICT
----------	----------------------------------


FILE	GROUND FLOOR PLAN
------	-------------------

DATE	SCALE	JOB No
JAN. 2016	1:100 mm to m	
DRAWN	JERRY	SHEET No
ARCHITECT TECH	JERRY	A/07

NOTES

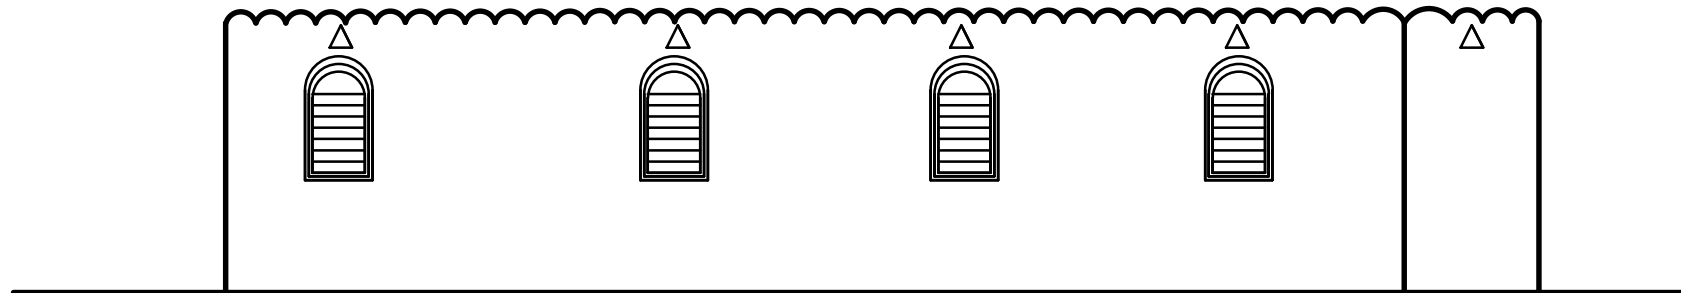

BACK VIEW

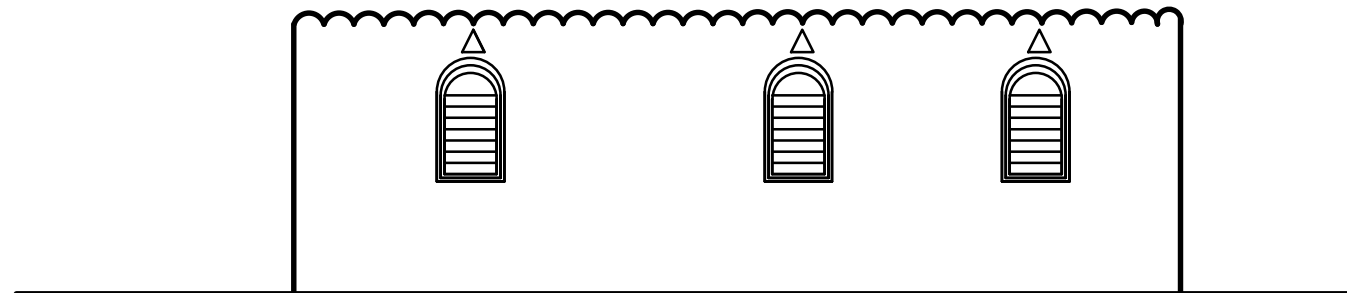

RIGHT VIEW



CONTACT:			
TEL:	+233 246 186858		
EMAIL:	kojoansek@gmail.com		
REVISIONS	DATE	BY	

PROJECT
PROPOSED RETREAT FACILITY


CLIENT
AWALS PROPERTY

LOCATION
PUSU-NAMONGO
IN
TALENSI DISTRICT


FILE
BACK & RIGHT VIEW

DATE	SCALE	JOB No
JAN. 2016	1:100 mm to m.	
DRAWN	JERRY	SHEET No
ARCHITECT TECH	JERRY	A/08

NOTES

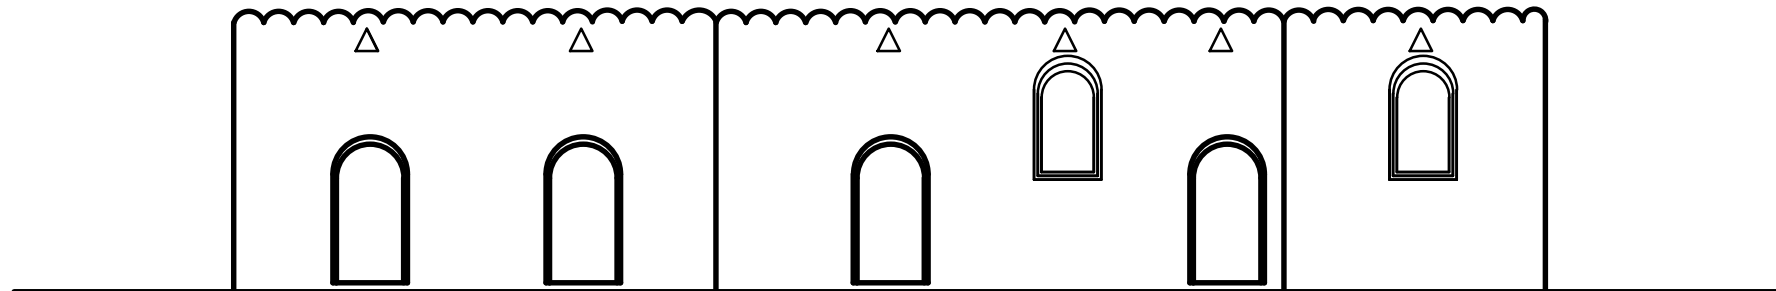

RIGHT VIEW

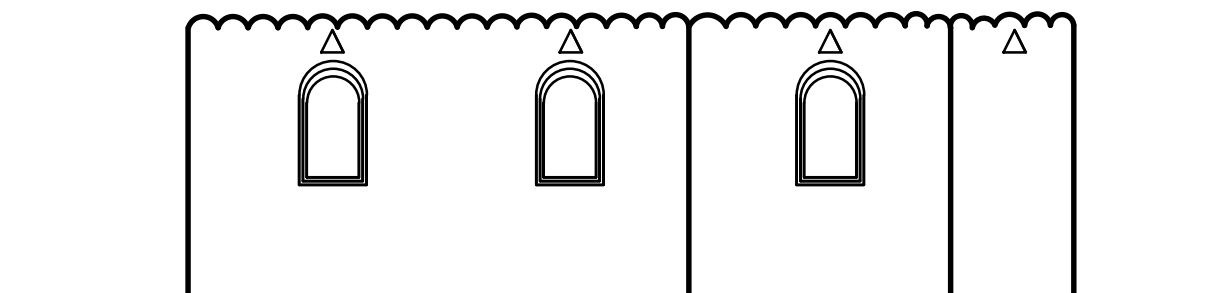

LEFT VIEW



CONTACT:			
TEL:	+233 246 186858		
EMAIL:	kojo@ansek@gmail.com		
REVISIONS	DATE	BY	

PROJECT	PROPOSED RETREAT FACILITY		
---------	---------------------------	--	--

CLIENT	AWALS PROPERTY		
--------	----------------	--	--

LOCATION	PUSU-NAMONGO IN TALENSI DISTRICT		
----------	----------------------------------------	--	--

TITLE	<u>FRONT & LEFT VIEW</u>		
-------	------------------------------	--	--

DATE	SCALE	JOB No
JAN, 2016	1:100 (mm to m)	
DRAWN	JERRY	SHEET No
ARCHITECT TECH	JERRY	A/09



NOTES



CONTACT:			
TEL:	+233 246 186858		
EMAIL:	kojoanseke@gmail.com		
REVISIONS	DATE	BY	

PROJECT
PROPOSED RETREAT FACILITY

CLIENT
 AWALS PROPERTY

LOCATION
 PUSU-NAMONGO
 IN
 TALENSI DISTRICT

FILE
SUMMER HUT

DATE	SCALE	JOB No
JAN, 2016	1:100 (1:400 to 1:10)	
DRAWN	JERRY	SHEET No
ARCHITECT TECH	JERRY	A/10



SWIMMING POOL

NOTES



CONTACT:		
TEL:	+233 246186858	
EMAIL:	kojalarsoke@gmail.com	
REVISIONS	DATE	BY


PROJECT
PROPOSED RETREAT FACILITY

CLIENT
AWALS PROPERTY

LOCATION
PUSU-NAMONGO
IN
TALENSI DISTRICT

TITLE
SWIMMING POOL

DATE JAN, 2016	SCALE 1:100 mm	JOB No
DRAWN JERRY		SHEET No
ARCHITECT TECH JERRY		A/11

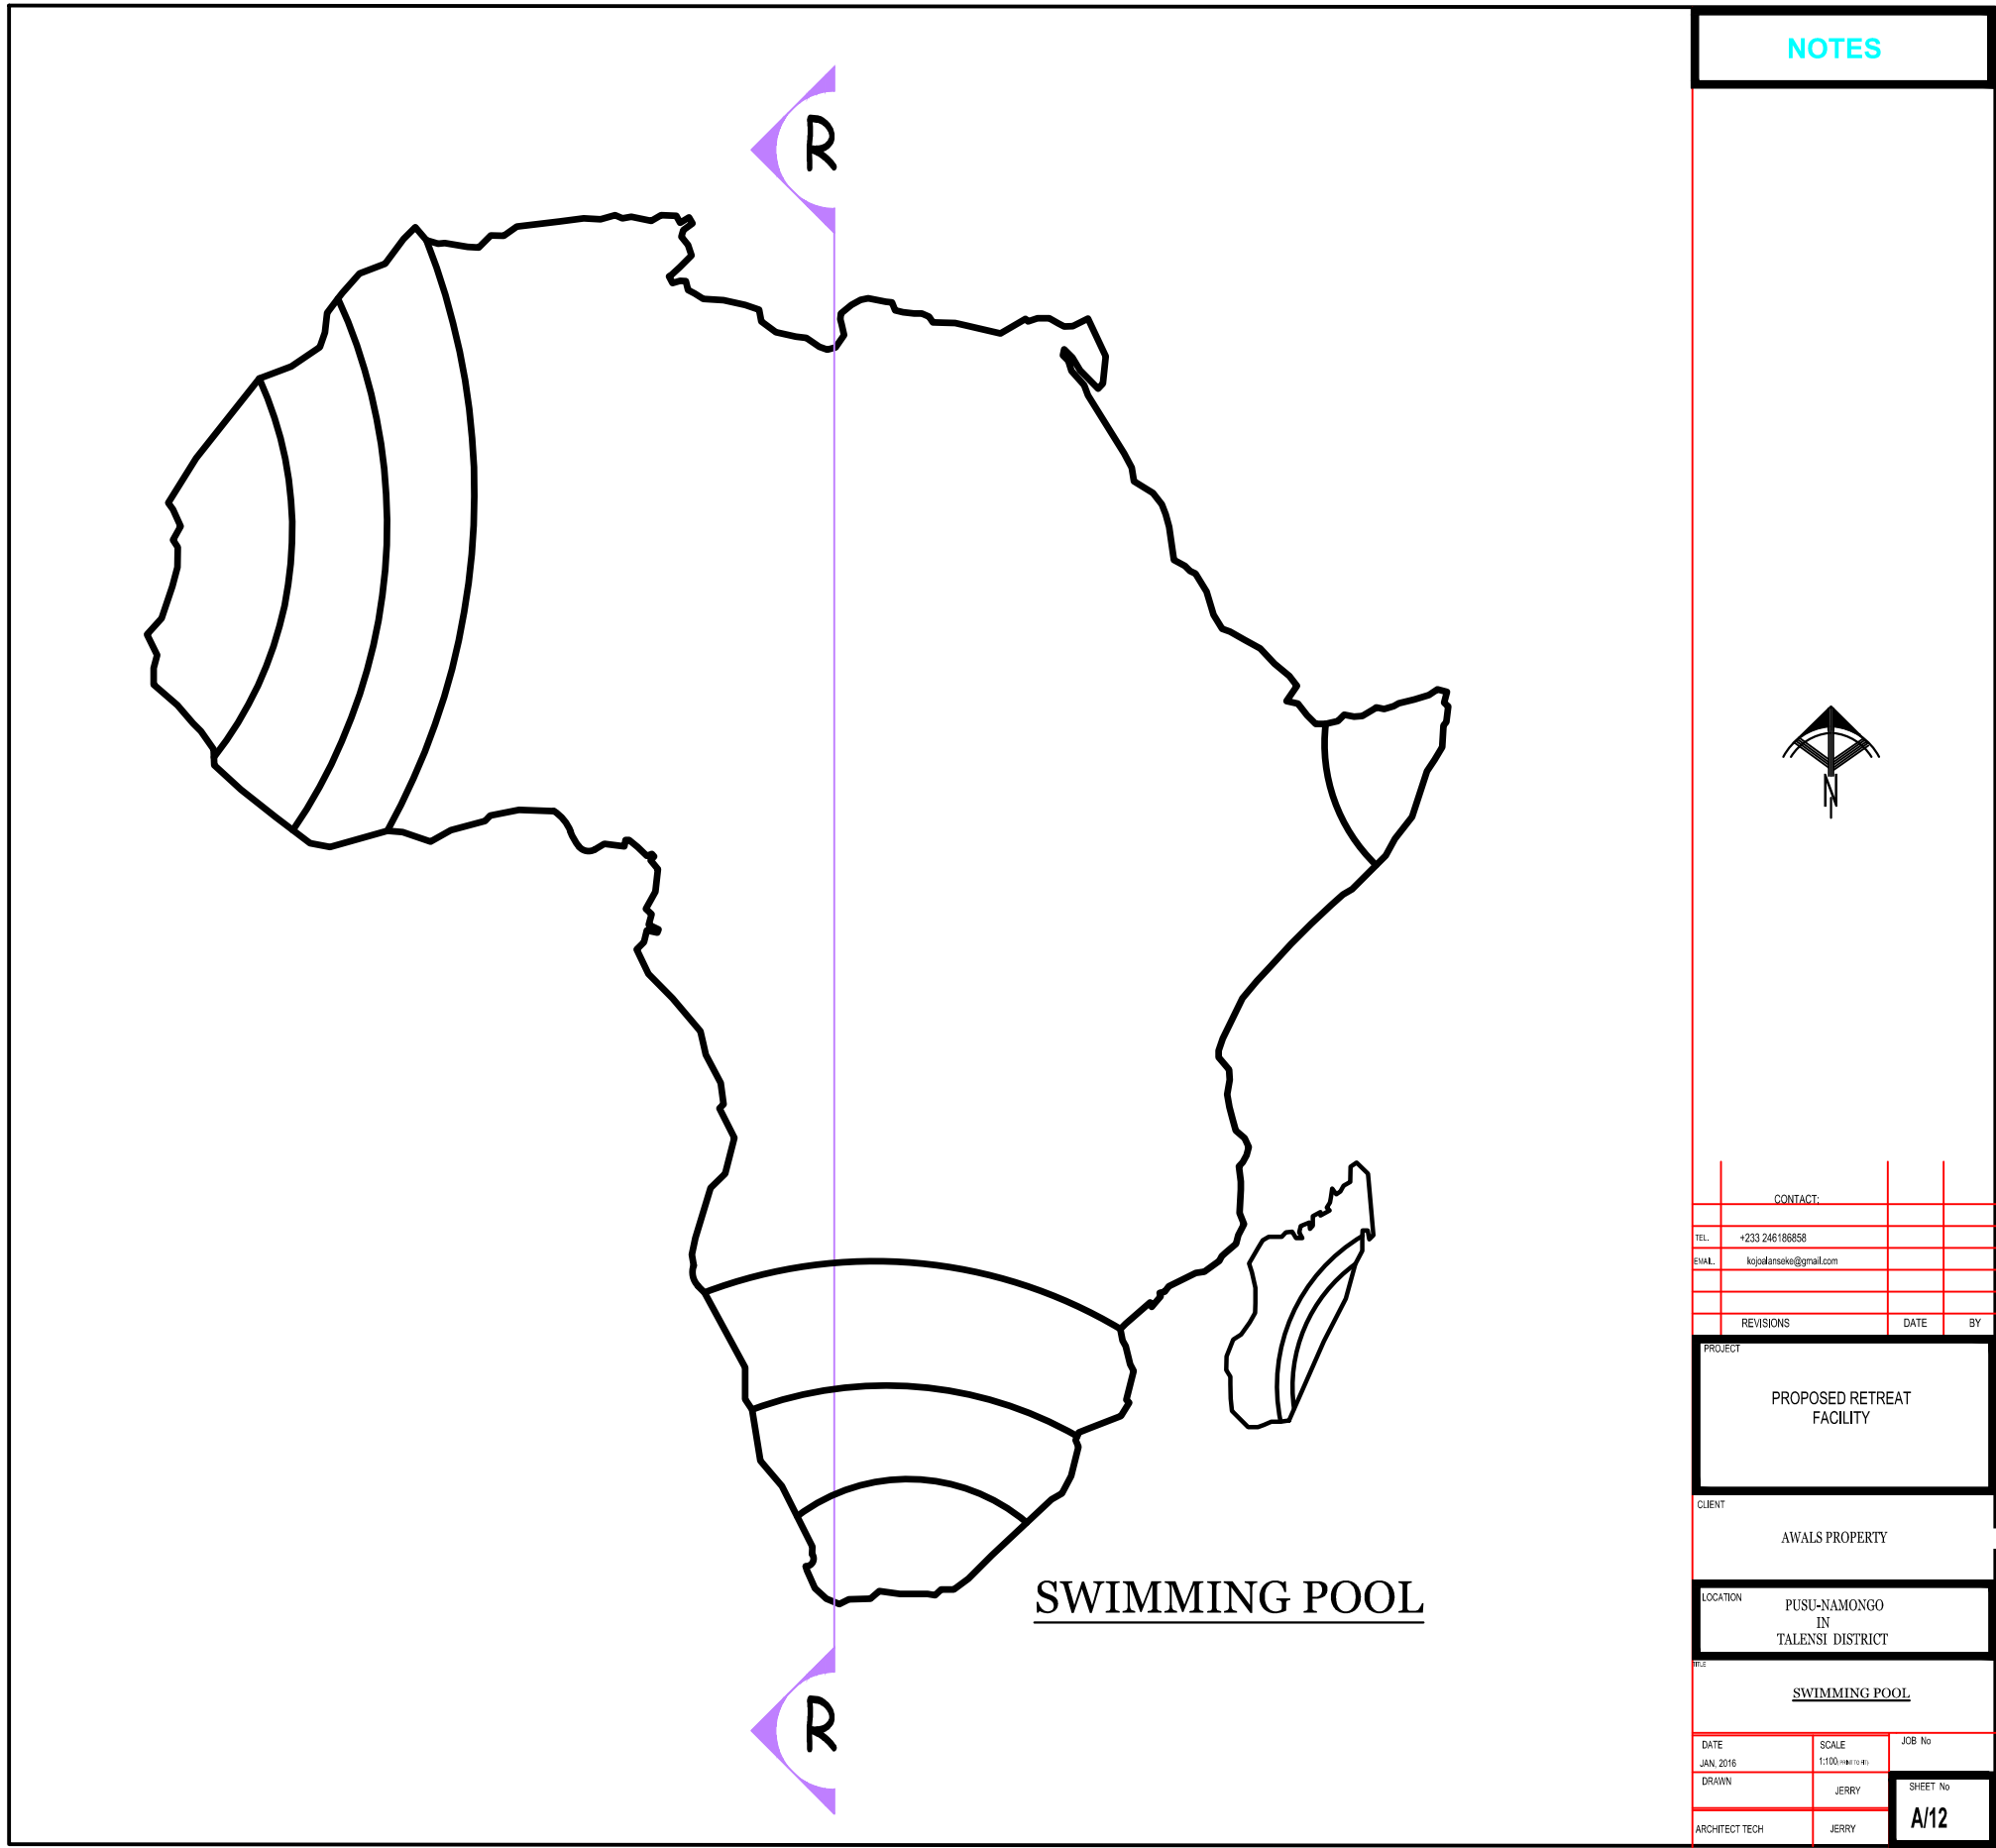

NOTES



CONTACT:		
TEL.	+233 246188858	
EMAIL	kojwansoko@gmail.com	
REVISIONS	DATE	BY

PROJECT
PROPOSED RETREAT FACILITY


CLIENT
 AWALS PROPERTY

LOCATION
 PUSU-NAMONGO
 IN
 TALENSI DISTRICT

TITLE
SWIMMING POOL

DATE JAN 2016	SCALE 1:100	JOB No
DRAWN JERRY	ARCHITECT TECH JERRY	SHEET No A/12

NOTES

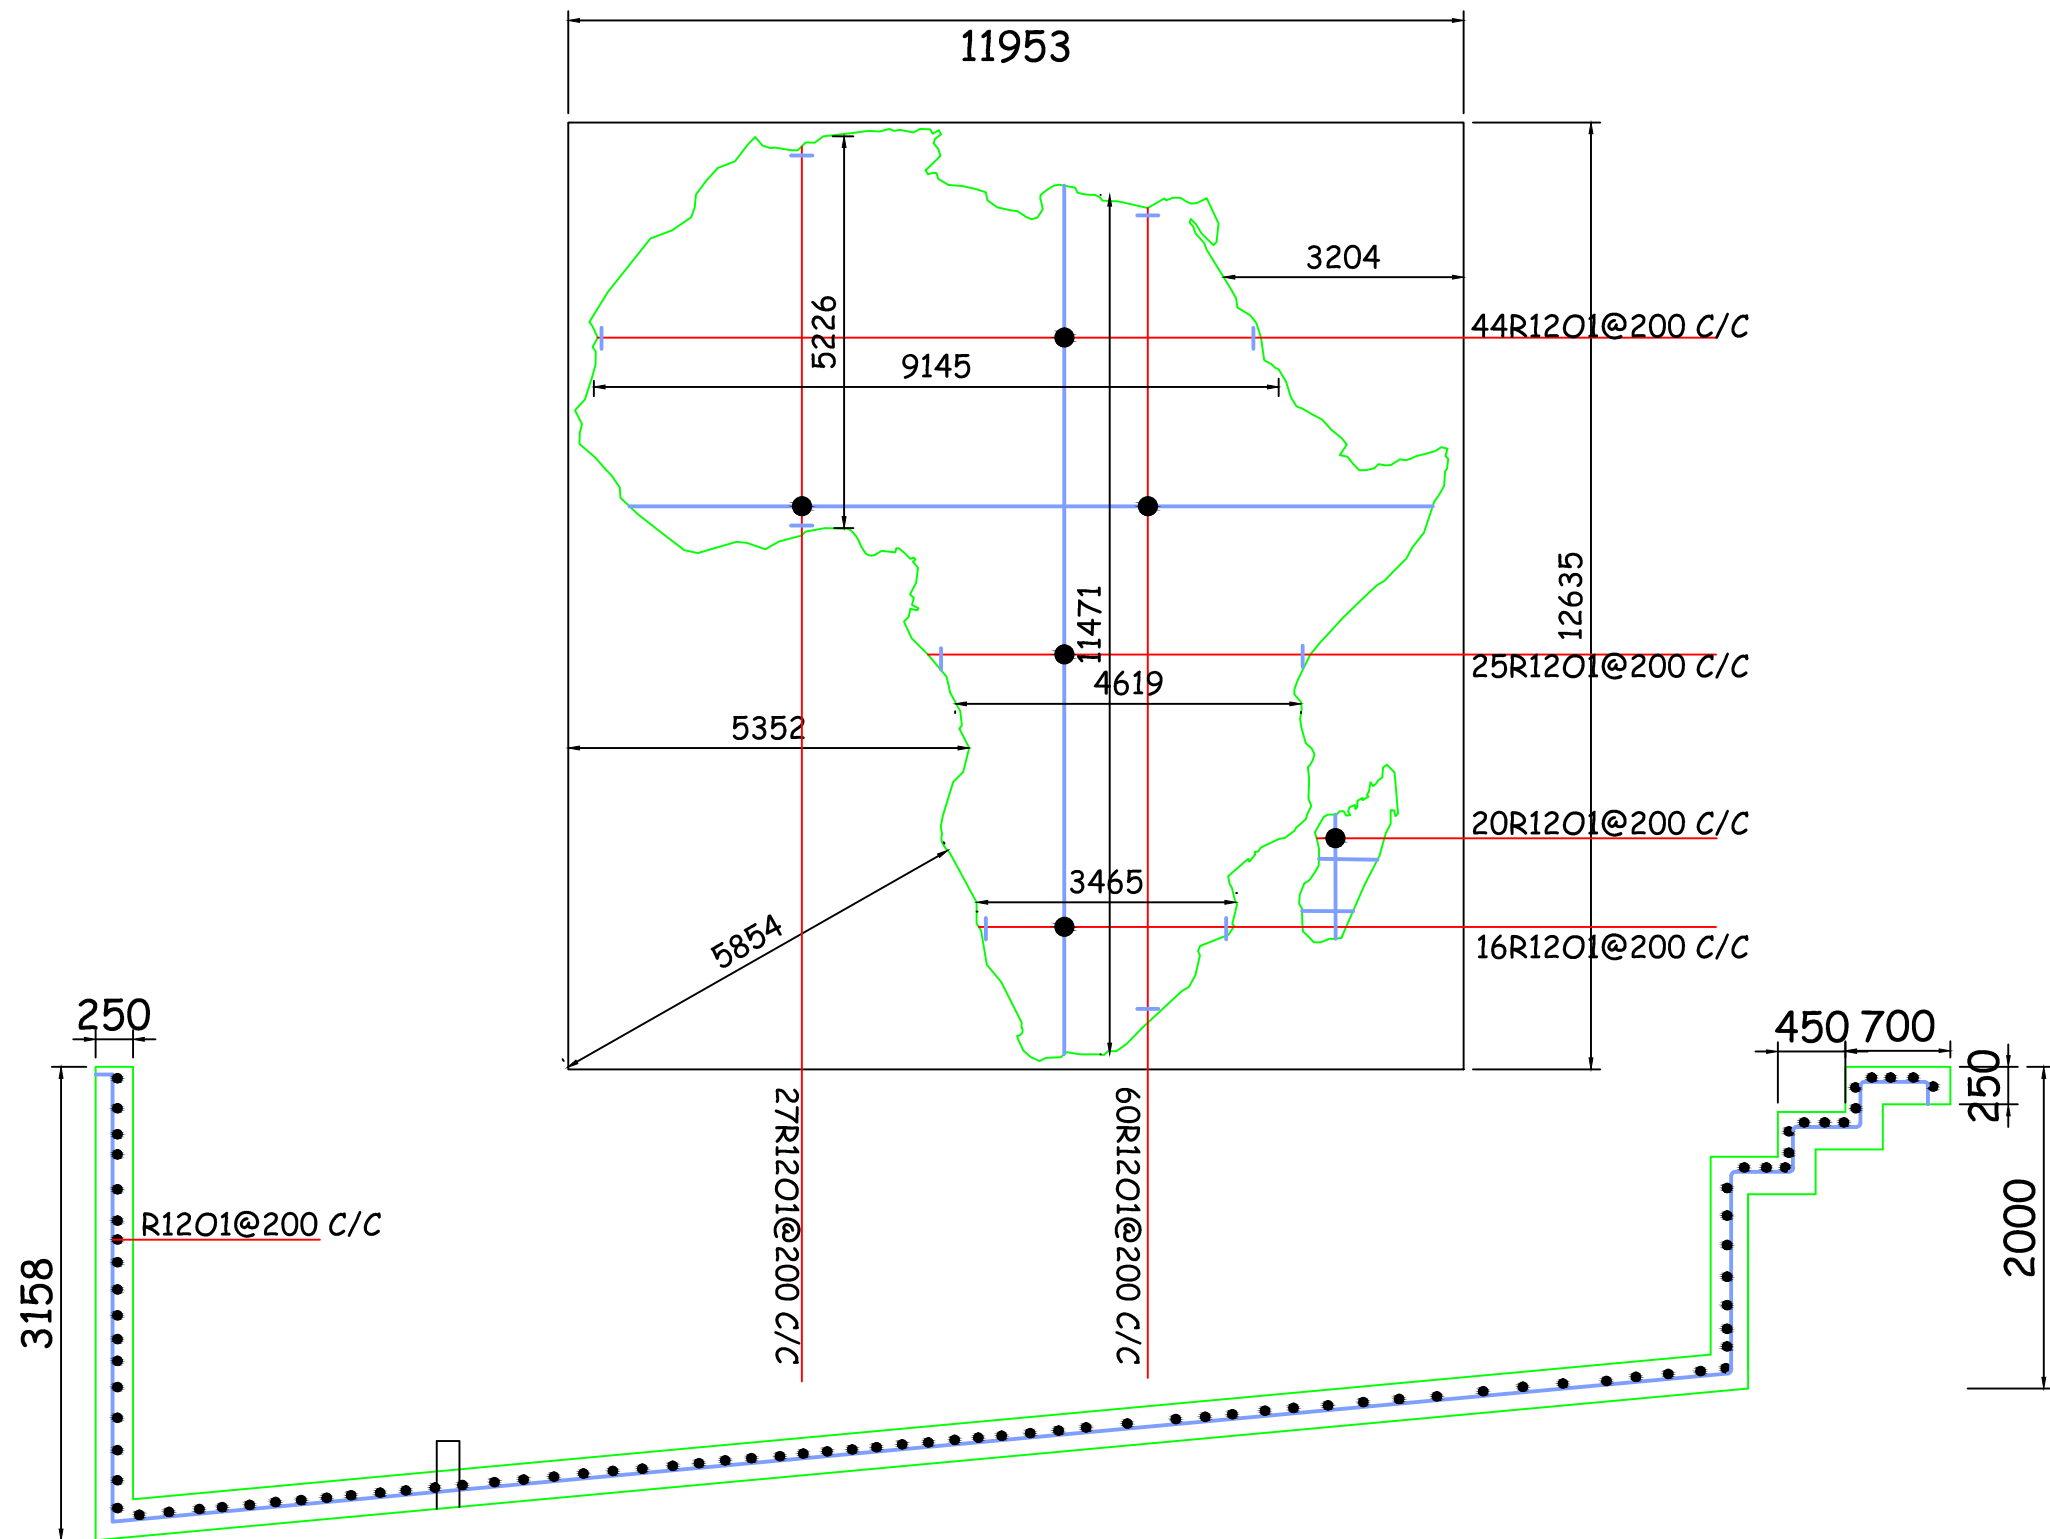

CONTACT:	
TEL:	+233 246 186858
EMAIL:	kojoanetke@gmail.com
REVISIONS	DATE


PROJECT
PROPOSED RETREAT FACILITY

CLIENT
 AWALS PROPERTY

LOCATION
 PUSU-NAMONGO
 IN
 TALENSI DISTRICT

FILE
R.C & SECTION

DATE	SCALE	JOB No
JAN, 2016	1:100 (mm to m)	
DRAWN	JERRY	SHEET No
ARCHITECT TECH	JERRY	A/13

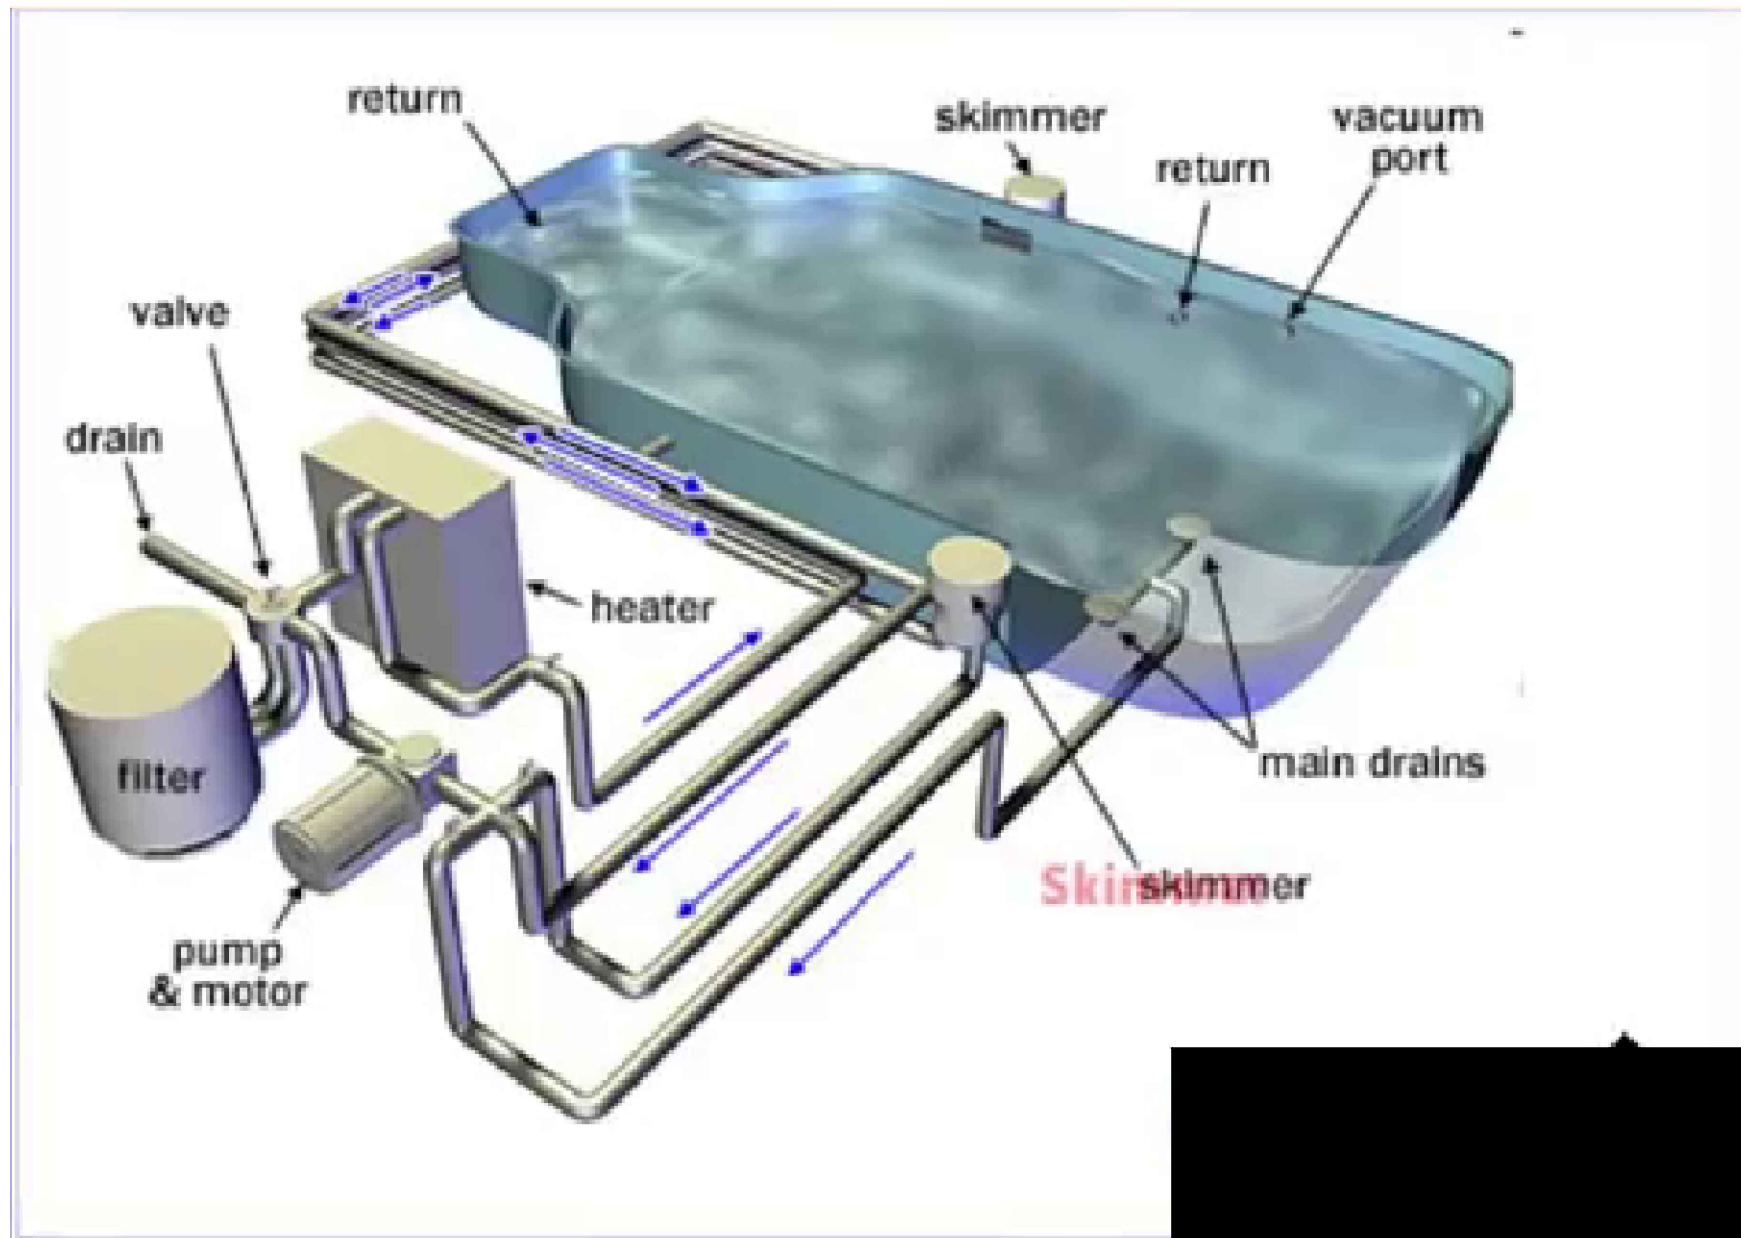

SWIMMING POOL PLUMBING LAYOUT

NOTES



CONTACT:	
TEL:	+233 246 186858
EMAIL:	kojalariseke@gmail.com
REVISIONS	DATE

PROJECT	PROPOSED RETREAT FACILITY
---------	---------------------------


CLIENT	AWALS PROPERTY
--------	----------------

LOCATION	PUSU-NAMONGO IN TALENSI DISTRICT
----------	----------------------------------------

FILE	SWIMMING POOL PLUMBING LAYOUT
------	-------------------------------

DATE	SCALE	JOB No
JAN, 2016	1:100 (not to scale)	
DRAWN	JERRY	SHEET No
ARCHITECT TECH	JERRY	A/14

NOTES

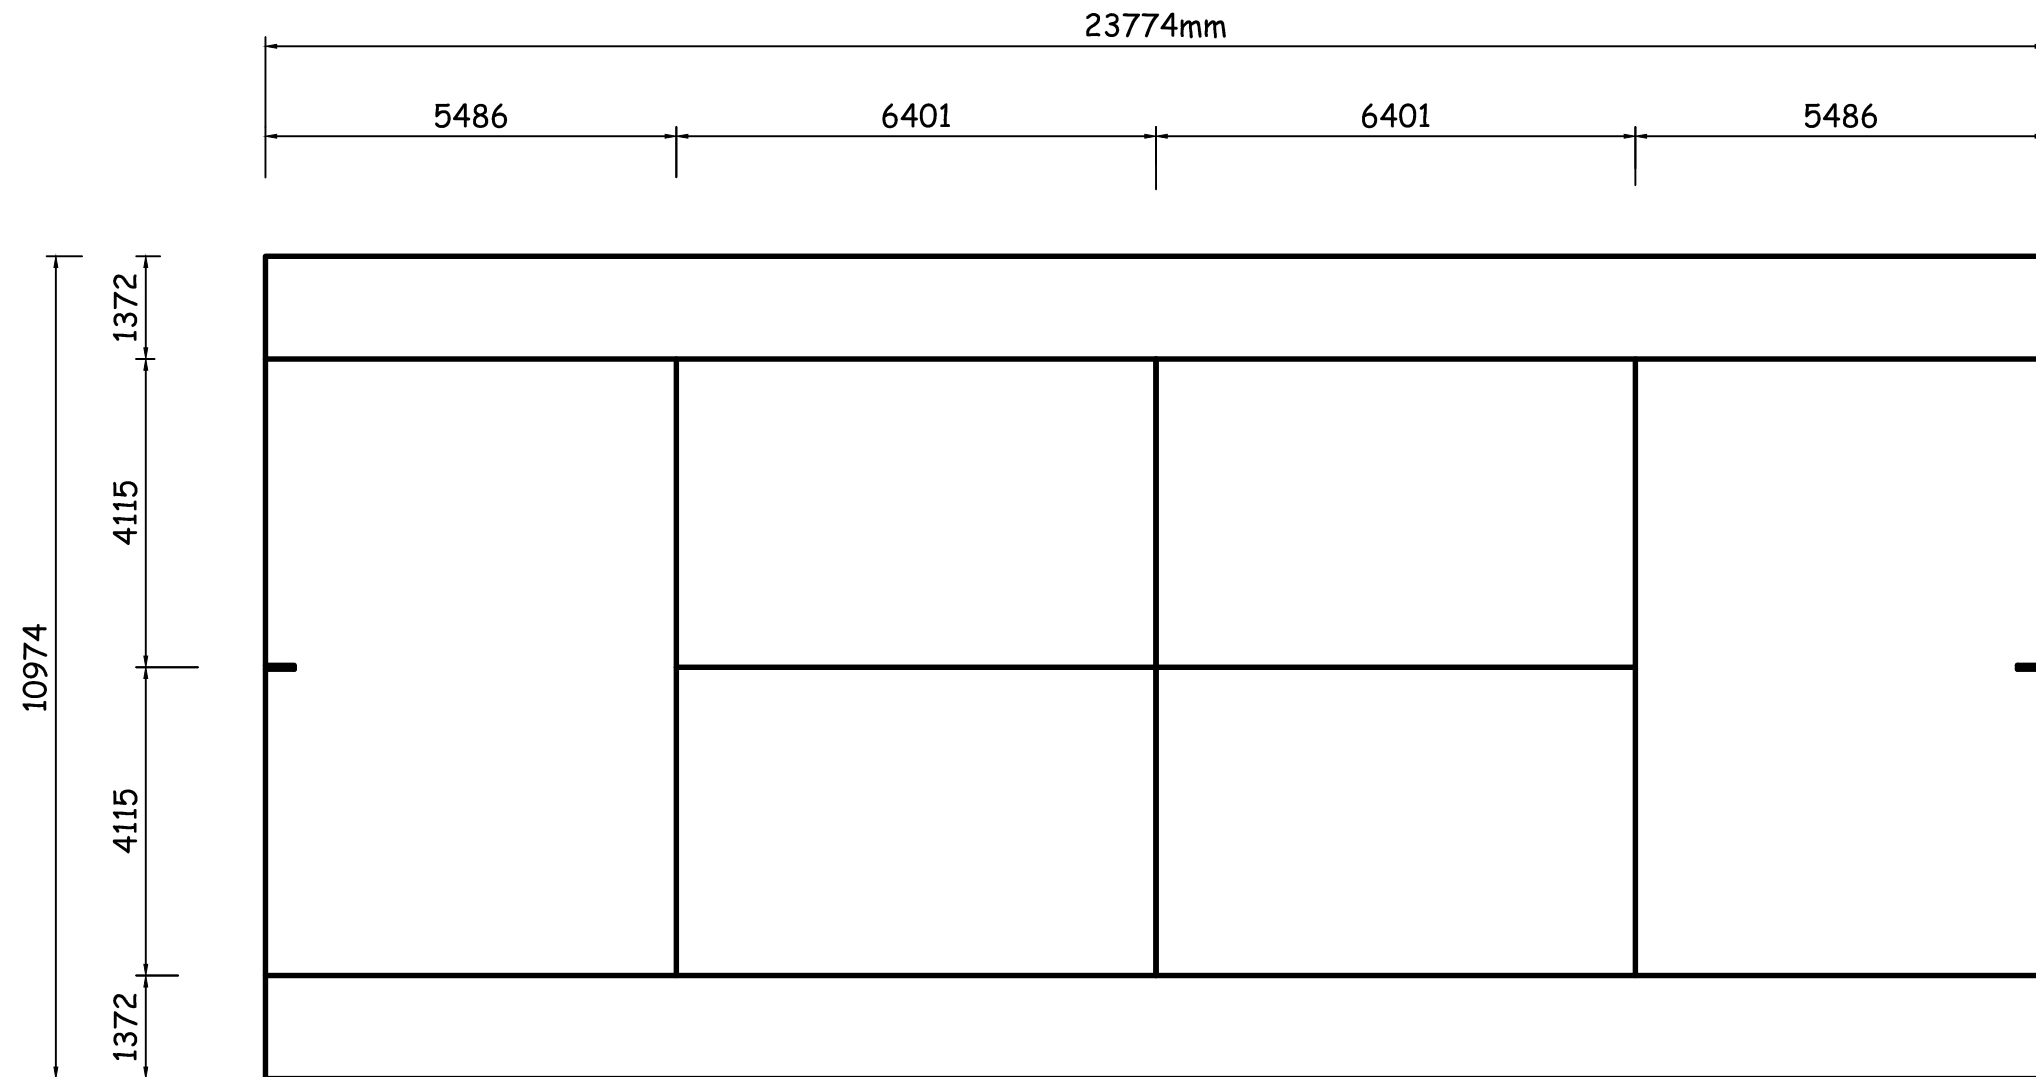

LAND TENNIS COURT PLAN

CONTACT:			
TEL:	+233 246 186858		
EMAIL:	kojoanseke@gmail.com		
REVISIONS	DATE	BY	

PROJECT
PROPOSED RETREAT FACILITY

CLIENT
 AWALS PROPERTY

LOCATION
 PUSU-NAMONGO
 IN
 TALENSI DISTRICT

FILE
TENNIS COURT

DATE	SCALE	JOB No
JAN, 2016	1:100 (mm to m)	
DRAWN	JERRY	SHEET No
ARCHITECT TECH	JERRY	A/15

