

	PROJET : Library - 66,2 m²	DAO : JR	01
	DESSIN : FLOOR PLAN	DATE : 11-07-2019	


North
1/100

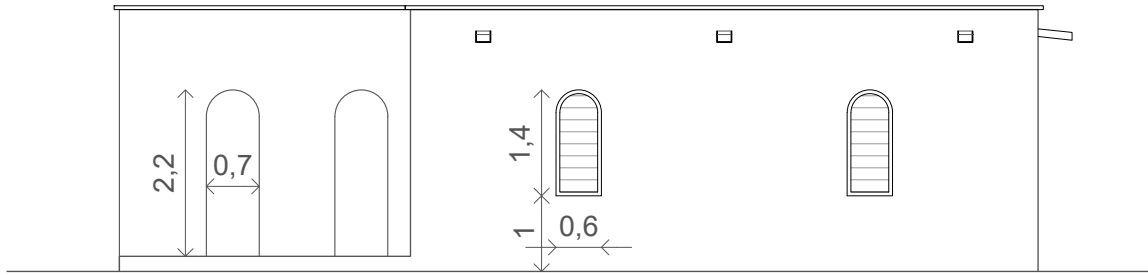


South
1/100

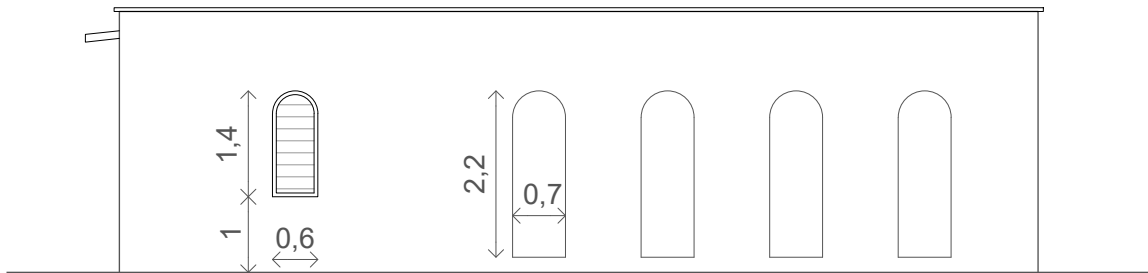

East
1/100

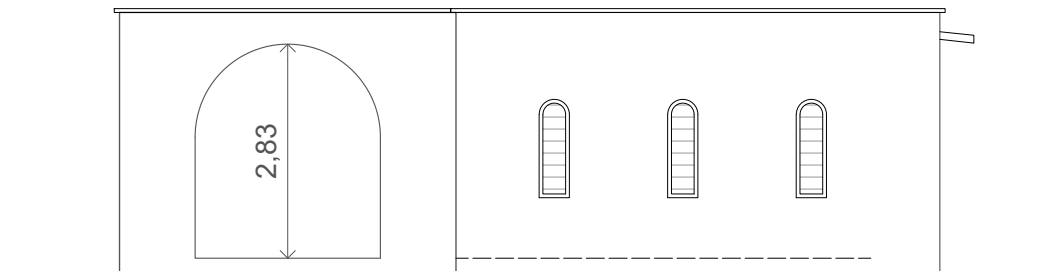

West
1/100

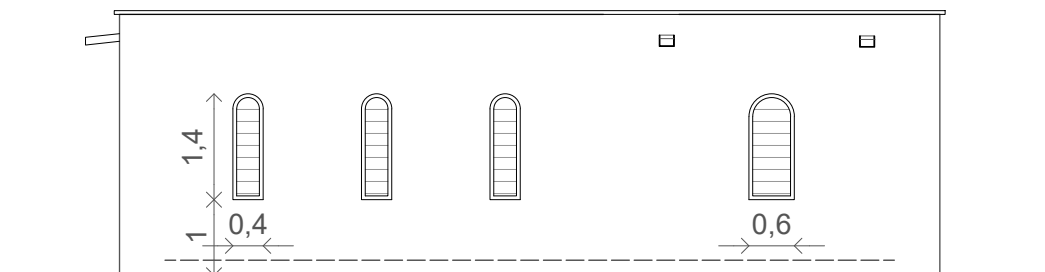

PROJET :
Library - 66,2 m²

DESSIN :
FACADES

DAO :
JR

DATE :
11-07-2019

ECHELLE :
1 : 100

PAGE :

02